

LEGEND

	X
	X

NOTES : This drawing may contain information and/or mapping from a number of sources and its accuracy should be verified on site. Do not scale from this drawing. All dimensions shown in millimetres / metres

Date	CHK'd

REVISIONS

Project
9000118
Broomhill Park Stage 1

Title
Sketch 3 - play space section

Client
Medway Council

Scale
@ A3

Date
27/10/09

Drawing no
900818/SK04.07

Drawn by
JKP

Checked by
EP


Copyright : Groundwork Kent & Medway



48 Canterbury Street
Gillingham
Kent ME7 5UN
Tel: +44 (0)1634 855166
Fax: +44 (0)1634 855177
e-mail: gkm@groundwork.org.uk
web: www.groundwork-km.org.uk

COPYRIGHT BY GROUNDWORK KENT & MEDWAY :
Information contained in this drawing is confidential and may not be used for any purpose other than that for which the drawing is supplied without prior written authority of Groundwork Kent & Medway. This drawing is copyright and may not be copied except within the agreed conditions of supply.

© Groundwork Kent & Medway

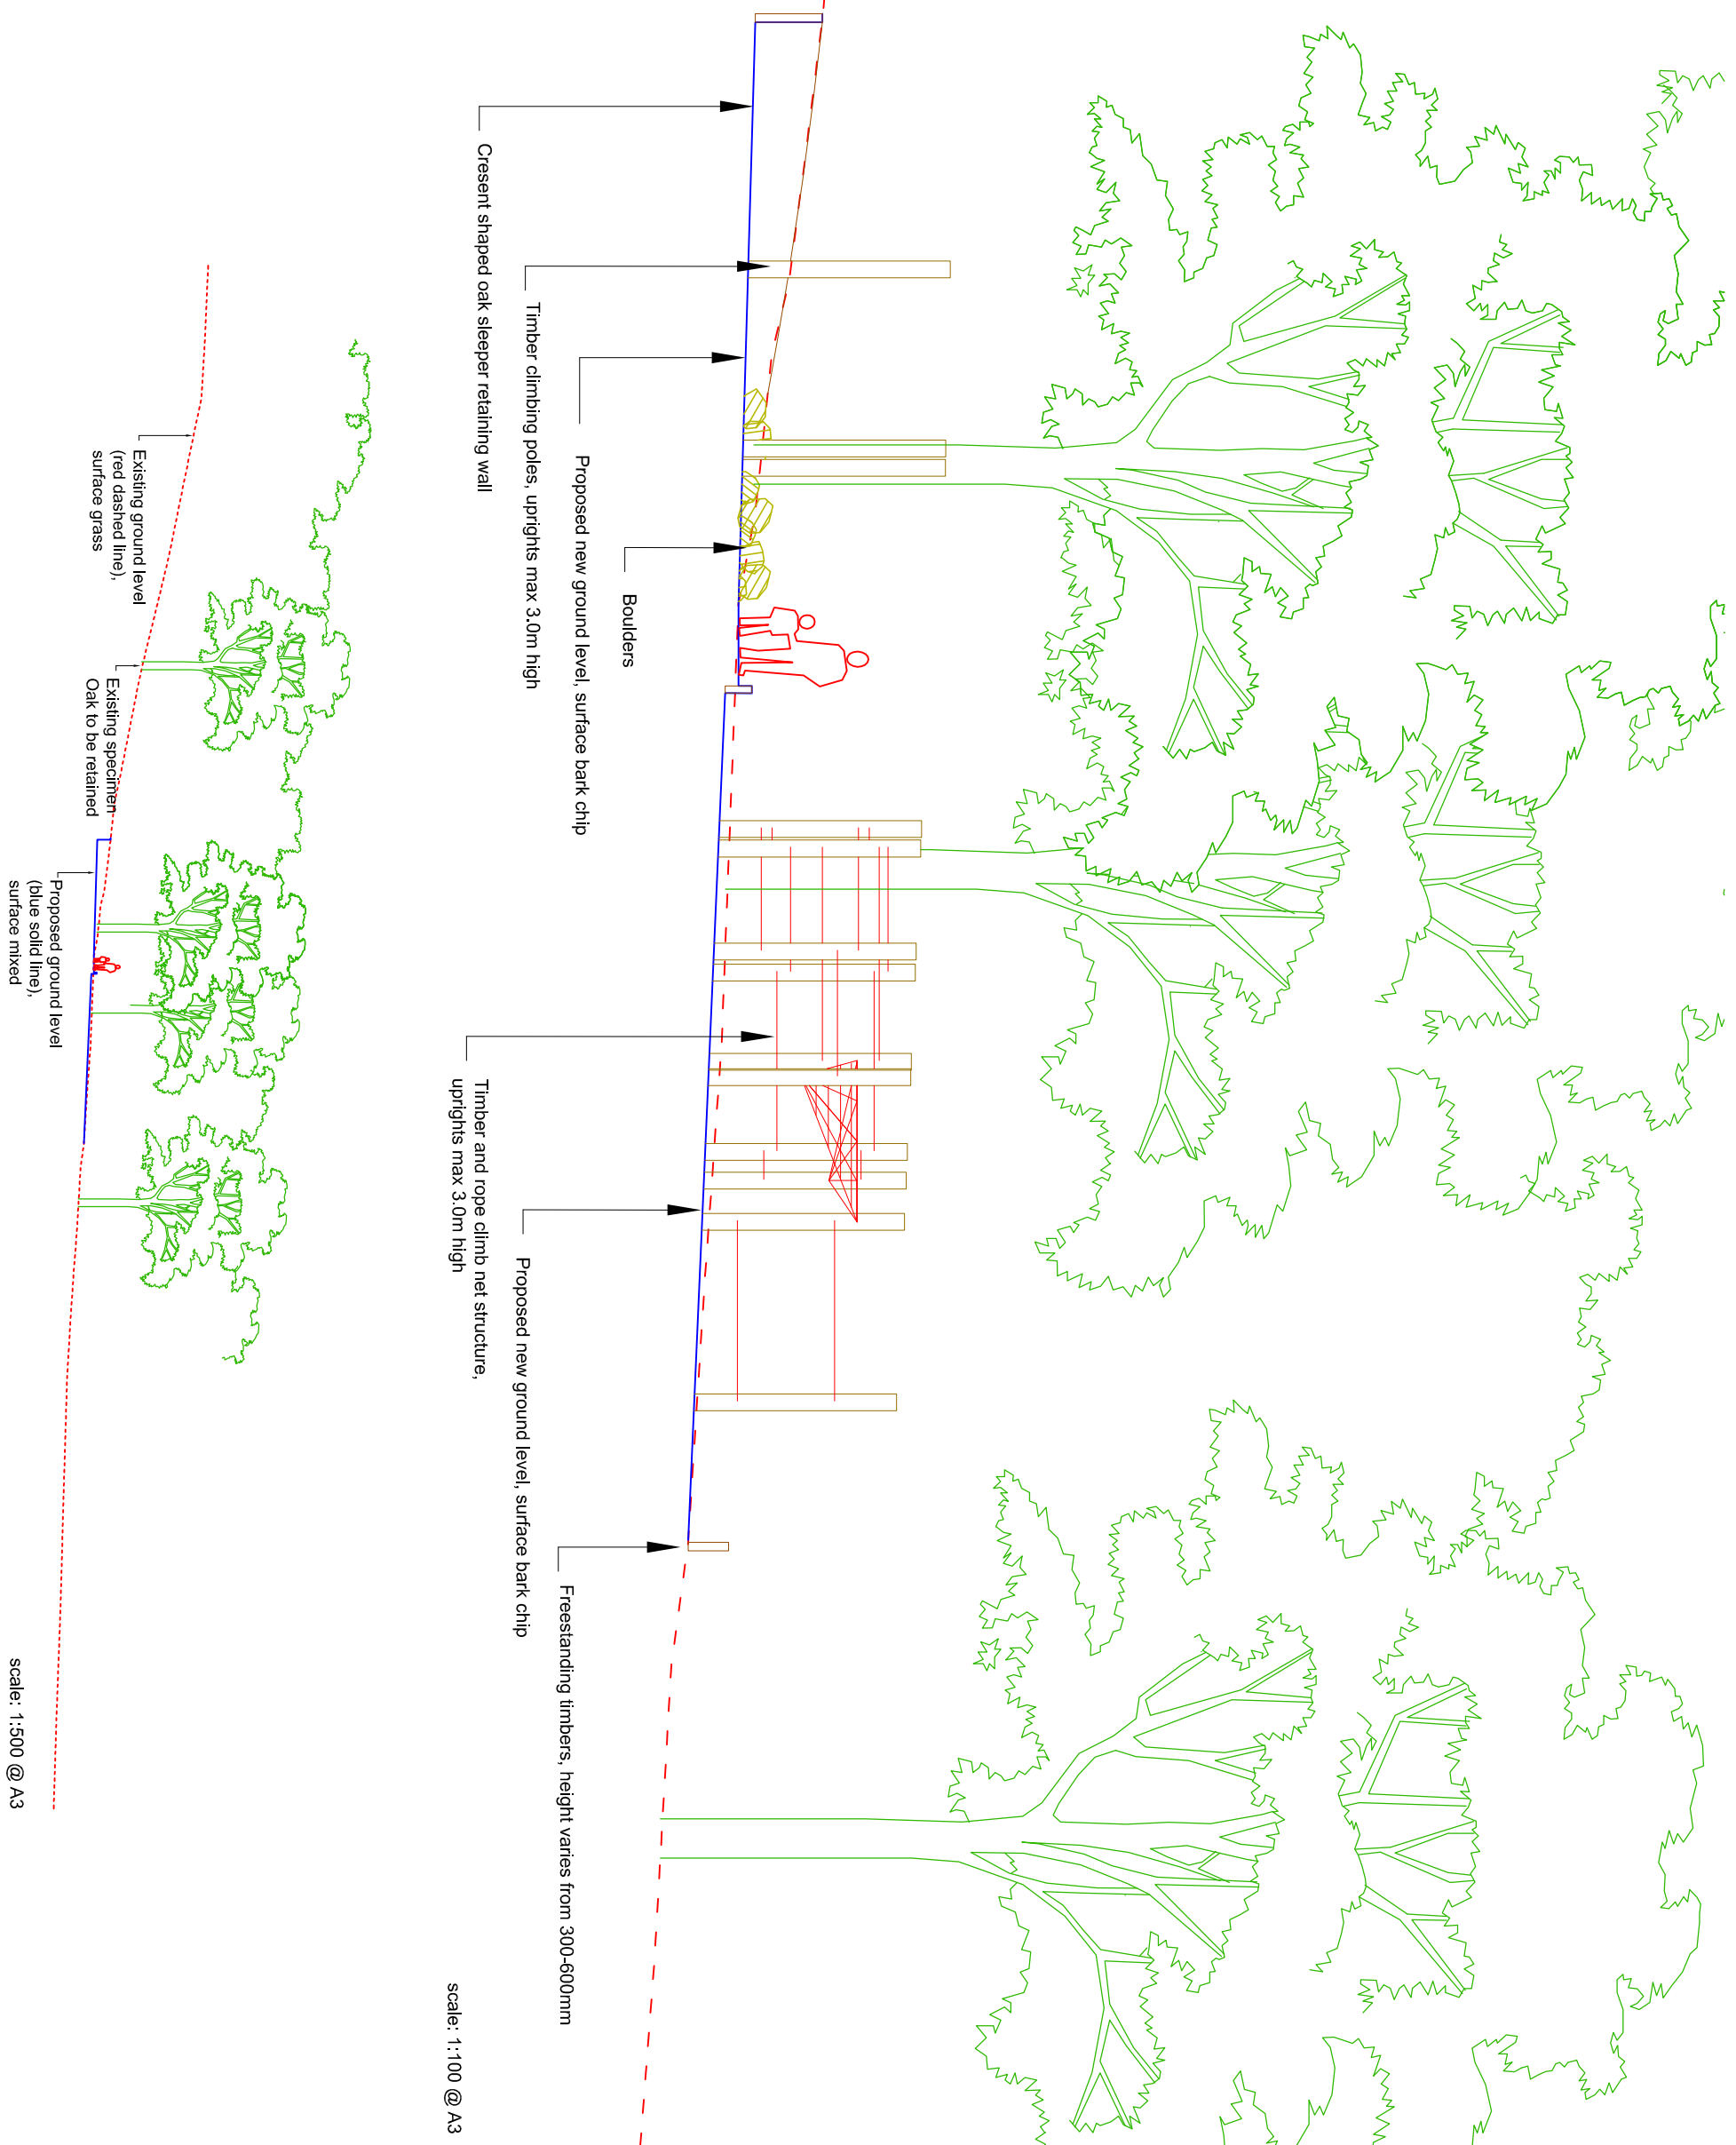

scale: 1:100 @ A3

scale: 1:500 @ A3

Excavation is calculated as following:
 Small play area/3m climbing trunks (3m CFH onto bark surface) : 53m³ approximately
 Climbing net (3m CFH onto bark surface) : 46m³ approximately
 Tyre swing: (3m CFH onto bark surface) : 45m³ approximately
 Path : 8m³
TOTAL EXCAVATION : 152m³